



SHEET 1 OF 4

PROPOSED NURSING COLLEGE & HOTEL

BUILDING PLAN ON PLOT NO. - 47/2,

MOUDA-KHASARMAH,

TAH-NAGPURURAY-DIST-NAGPUR

BELONGING TO

SHRIBALAKRISHN SANKARAO DESHMUKH

SHRIDIPAK RAJENDRA DESHMUKH

NOTE

ALL DIMENSIONS ARE IN METERS

SCALE 1:100 & 1:250

INDEX

PLOT BOUNDARY

PROPOSED CONSTRUCTION

EXISTING CONSTRUCTION

EXISTING CONSTRUCTION TO BE DEMOLISHED

FOR OFFICIAL USE

OWNER'S NAME & SIGNATURE

ARCHITECT'S SEAL & SIGNATURE

ALL DIMENSIONS ARE IN METERS UNLESS OTHERWISE NOTED.

CLIENT: SHRI. RAJENDRA DESHMUKH

CONTRACTOR: OYSTER INFRA-CON PVT. LTD.

DRAWN: FIRE PROTECTION & DETECTION SYSTEM FOR

APPROVED: [Signature]

DATE: 11/05/2023 SHEET NO. 1

DRAWING NO.: OYSTER/INFRA/2023

MEMBERS NO.: 21 MFS - LAMP-27

MEMBERS NO.: 21 MFS - LAMP-41

FIRE FIGHTING SYSTEM

CONSULTANT

STAMP & SIGNATURE

OYSTER

LEGENDS

SYMBOL

01 FIRE

02 ZWY FIRE BRIGADE INLET

03 HYDRANT VALVE

04 HOSE REEL

05 BUTTERFLY VALVE

06 MANUAL CALL POINT

07 PERISTALTIC SPRINKLER

08 WALL MOUNTED SPRINKLER

09 SMOKE DETECTOR

10 COX DETECTOR


11 HEAT DETECTOR

12 FIRE JET FAN

THIRD FLOOR PLAN (COLLEGE) (SCALE:1:100)

THIRD FLOOR PLAN (HOSTEL BLOCK) (SCALE:1:100)

STATION OFFICER (NG) FIRE & SAFETY NAGPUR

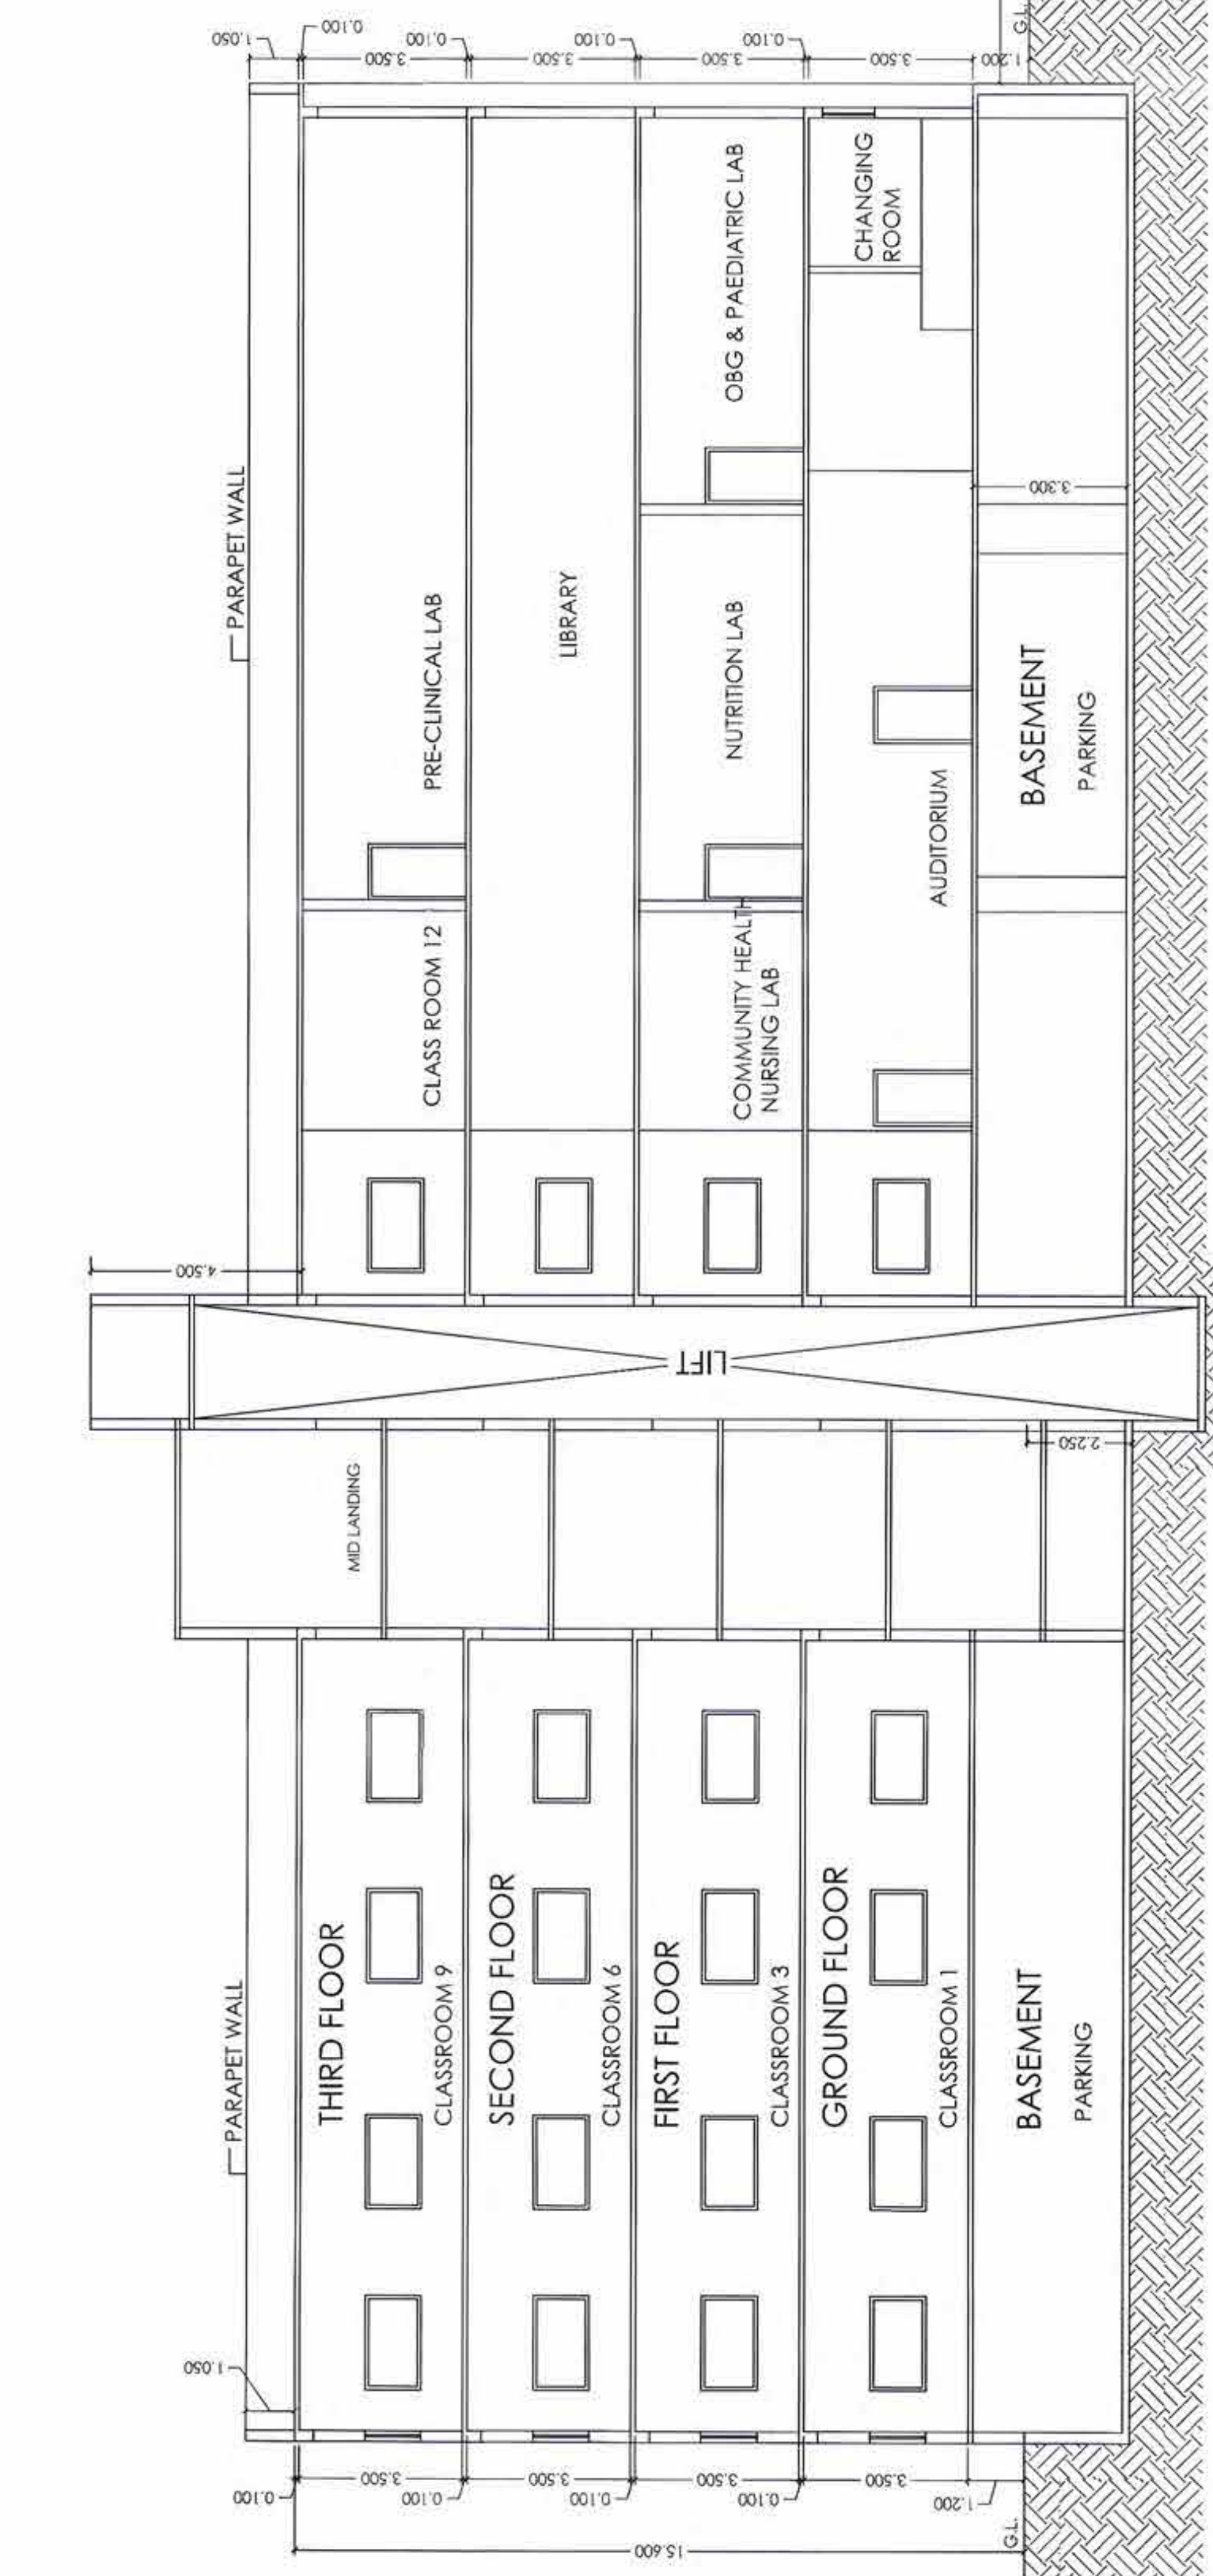

SECTION AT A-A (COLLEGE BUILDING)
(SCALE: 1/100)



NORTH SIDE ELEVATION
(HOSTEL BUILDING) (SCALE-1:100)

STATION OFFICER (HQ)
FIRE & EMERGENCY SERVICE
N.M.C. NAGPUR.

**OFFICE OF THE CORPORATION
OF THE CITY OF NAGPUR.**

(FIRE SERVICE)

No Objection Certificate hereby issued
by Fire Service Deptt. for the proposed
construction.

The scope of this approval is restricted
to Fire Protection arrangements only
and is not to be construed as a
guarantee of safety.

No. G. A. 1277-11-10-11-12-13

(Signature)
K. S. Chelkar
Fire Service N.M.C. Nagpur